



**SEA COLONY**

**SEA COLONY  
PARKING**


RD 51 NB  
RD 51 SB

REGRADE  
DITCH

SR1 NB

SR1 SB

WESTWAY  
DRIVE

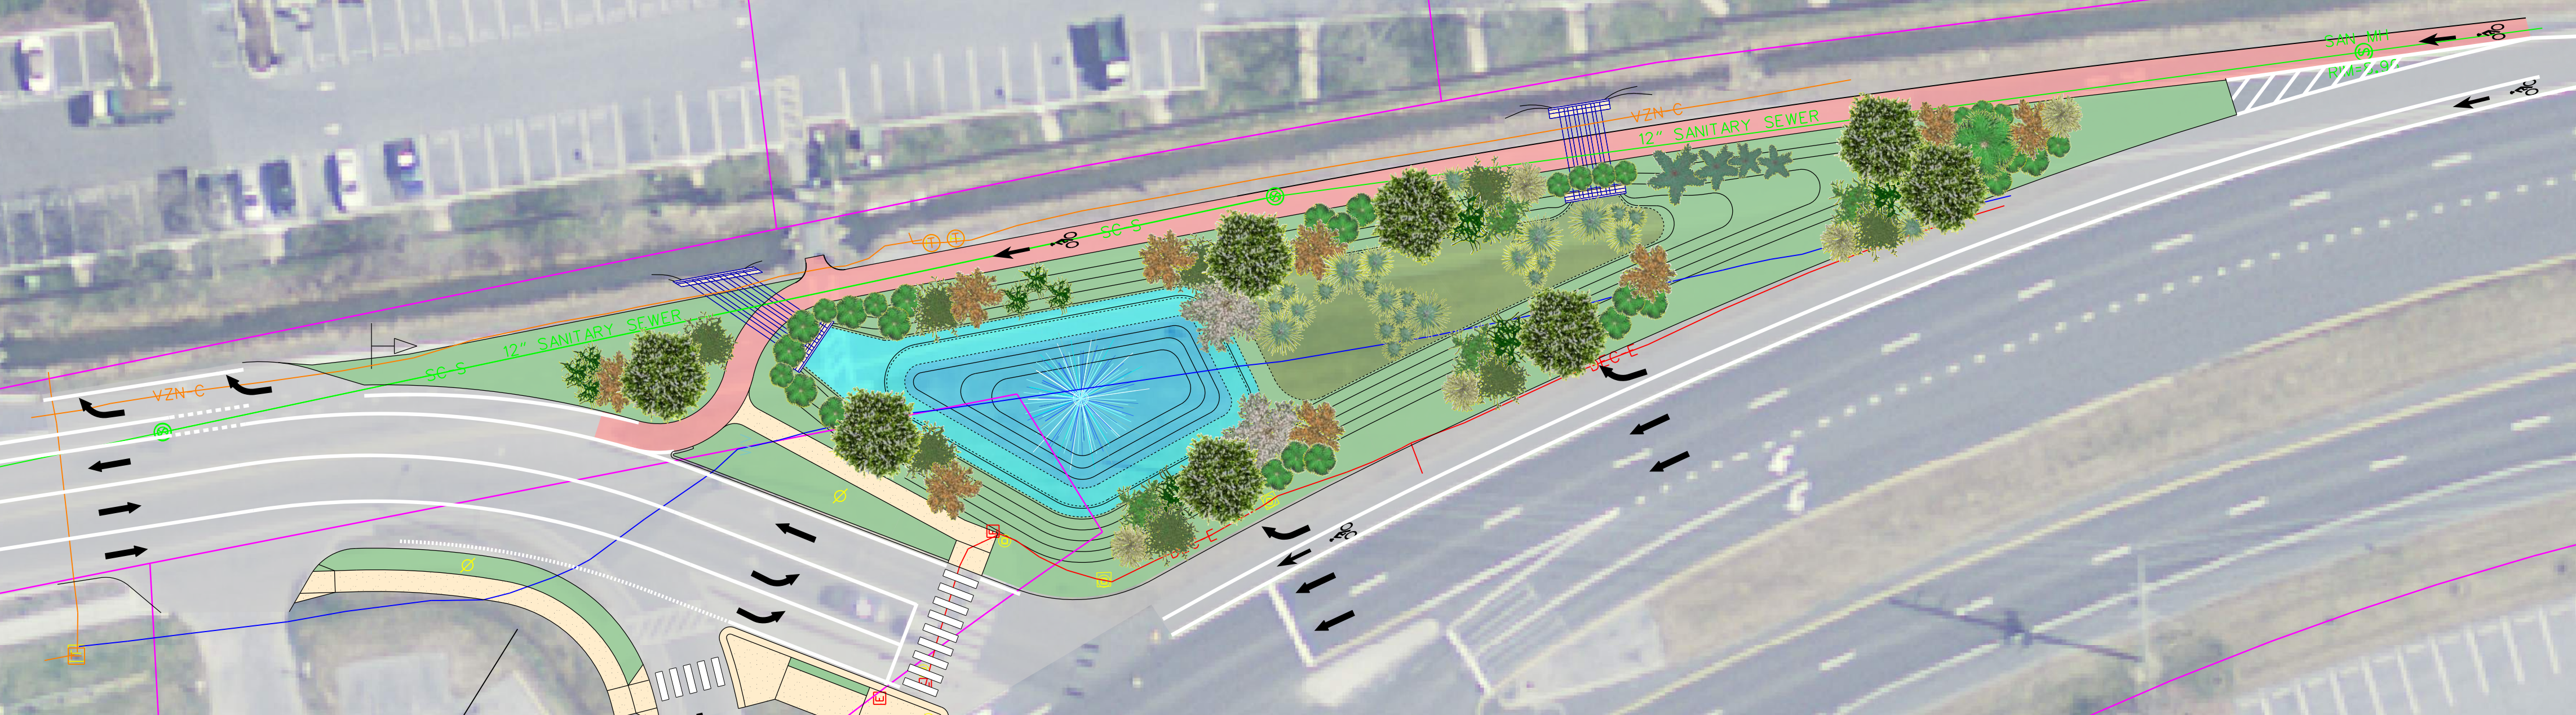

**ANCHORAGE CANAL SWM WET POND  
GRADING CONCEPT**

SCALE: 1" = 30'

MAY 5, 2017